

P:\22760-850 SOUTH RIDGE HS SOFTBALL DRAINAGE CAD\SHEETS\22760 SITE PLAN.DWG



SOUTHRIDGE HIGH SCHOOL SOFTBALL DRAINAGE

PREPARED FOR
BEAVERTON SCHOOL DISTRICT

SITE INFORMATION

LOCATION	SECTION, TOWNSHIP, RANGE
9625 SW 125TH AVE BEAVERTON, OR 97008	SE 1/4 OF SE 1/4 SECTION 28, T1S, R1W, W.M., WASHINGTON COUNTY, OR
TAX LOT(S)	
1S128DD 300	

PROJECT TEAM

OWNER / APPLICANT	CIVIL ENGINEER
BEAVERTON SCHOOL DISTRICT 16550 SW MERLO ROAD BEAVERTON, OR 97003 CONTACT: PATRICK O'HARROW PHONE: (503) 319-8289 EMAIL: patrick_o'harrow@beaverton.k12.or.us	3J CONSULTING, INC. 9600 SW NIMBUS AVENUE, SUITE 100 BEAVERTON, OR 97008 CONTACT: JIM SCHMITT, PE PHONE: (503) 946-9365 EMAIL: jim.schmitt@3j-consulting.com


LEGEND

SD	STORM DRAIN COLLECTOR PIPE
SAW	STORM DRAIN LATERAL PIPE
SAW	PROPOSED TRENCH
SAW	PROPOSED CLEANOUT

STORM DRAIN KEY NOTES

- 1 CONNECT EXISTING DRAINAGE SYSTEM OUTLET TO PROPOSED STORM LINE
- 2 INSTALL 2" ROUND PERFORATED HDPE DRAIN LATERAL PIPE WITH WIDE SLOT HOLES AND NO SOCK. SEE TRENCH DETAIL 1, SHEET C4. INSTALL TRACER WIRE ALONG THE ENTIRE LENGTH.
- 3 INSTALL 4" DUAL WALL PERFORATED HDPE PIPE WITH NO SOCK. SEE TRENCH DETAIL 1, SHEET C4. INSTALL TRACER WIRE ALONG THE ENTIRE LENGTH.
- 4 CONNECT PROPOSED FIELD DRAINAGE SYSTEM OUTLET TO PROPOSED STORM LINE
- 5 CONNECT EXISTING DUGOUT ROOF DRAIN DOWNSPOUT TO PROPOSED STORM LINE
- 6 CONTRACTOR TO REPAIR ALL IRRIGATION DAMAGED RESULTING FROM DRAINAGE SYSTEM INSTALLATION

GENERAL NOTE
INFORMATION SHOWN IS BASED ON AERIAL AND
AS-BUILT DATA ONLY AND IS MEANT ONLY FOR
REFERENCE. CONTRACTOR IS RESPONSIBLE TO
VERIFY EXISTING SITE CONDITIONS

 


SCALE: 1" = 20'
0 20' 40' FT



COMPOSITE SITE PLAN SOUTHRIDGE HIGH SCHOOL SOFTBALL DRAINAGE

BEAVERTON SCHOOL DISTRICT
BEAVERTON, OREGON

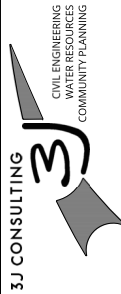

9600 SW NIMBUS AVE, SUITE 100, BEAVERTON, OR 97008

PROJECT INFORMATION
3J PROJECT # | 22760
TAX LOT(S) | 1S128DD 300
LAND USE # | N/A
DESIGNED BY | JMF
CHECKED BY | JJS

SHEET NUMBER
C1



PUBLISH DATE
5/4/2022
ISSUED FOR
BID SET
REVISIONS







P:\22760-SSD SOUTHBRIDGE HS SOFTBALL DRAINAGE CAD\SHEETS\22760-UTILITY CONNECTION.DWG




STRUCTURE TABLE
EXCO-01 EXISTING CLEANOUT RIM: 249.10 12\" IE IN (W): 242.92 10\" IE IN (S): 242.92 12\" IE IN (E): 242.92

- STORM DRAIN KEY NOTES**
- CONNECT TO EXISTING STORM LINE. CONTRACTOR TO POTHOLE EXISTING STORM PIPE AT CONNECTION LOCATIONS PRIOR TO THE START OF CONSTRUCTION. NOTIFY ENGINEER OF ANY CONFLICTS OR DIFFERENCES.
 - CONSTRUCT ASTM D3034 PVC (SDR 35) STORM SEWER TO ALIGNMENT AS SHOWN; SIZE, MINIMUM SLOPE, AND LENGTH AS NOTED. SEE PIPE TRENCH DETAIL 5 ON SHEET C4. CONTRACTOR TO MAINTAIN A MINIMUM OF 18\" OF COVER OVER INSTALLED STORM MAIN LINE.
 - CONSTRUCT STORM CLEANOUT PER DETAIL 3 ON SHEET C4. ADJUST RIM TO MATCH EXISTING GRADE.

- CONSTRUCTION KEY NOTES**
- REMOVE EXISTING ASPHALT AND REPLACE TO THE MINIMUM SPECIFICATIONS PER DETAIL 4 ON SHEET C4
 - REMOVE EXISTING CURB AND REPLACE PER DETAIL 2 ON SHEET C4. PAINT TO MATCH EXISTING.


LEGEND	
	STORM DRAIN COLLECTOR PIPE
	STORM DRAIN LATERAL PIPE
	PROPOSED TRENCH
	PROPOSED CLEANOUT
	EXISTING CLEANOUT
	EXISTING CATCH BASIN

GENERAL NOTE
INFORMATION SHOWN IS BASED ON AERIAL AND AS-BUILT DATA ONLY AND IS MEANT ONLY FOR REFERENCE. CONTRACTOR IS RESPONSIBLE TO VERIFY EXISTING SITE CONDITIONS

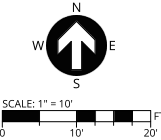

PUBLISH DATE
5/4/2022
ISSUED FOR
BID SET
REVISIONS







UTILITY CONNECTION
**SOUTHBRIDGE HIGH SCHOOL
SOFTBALL DRAINAGE**
BEAVERTON SCHOOL DISTRICT
BEAVERTON, OREGON

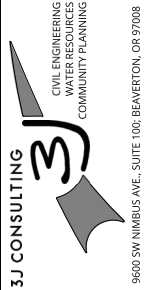

PROJECT INFORMATION
3J PROJECT # | 22760
TAX LOT(S) | 1S128DD 300
LAND USE # | N/A
DESIGNED BY | JMF
CHECKED BY | JJS

SHEET NUMBER
C3

P:\27760-850 SOUTHBRIDGE HS SOFTBALL DRAINAGE CADS\SHEETS\27760-DETAILS.DWG

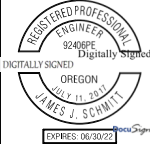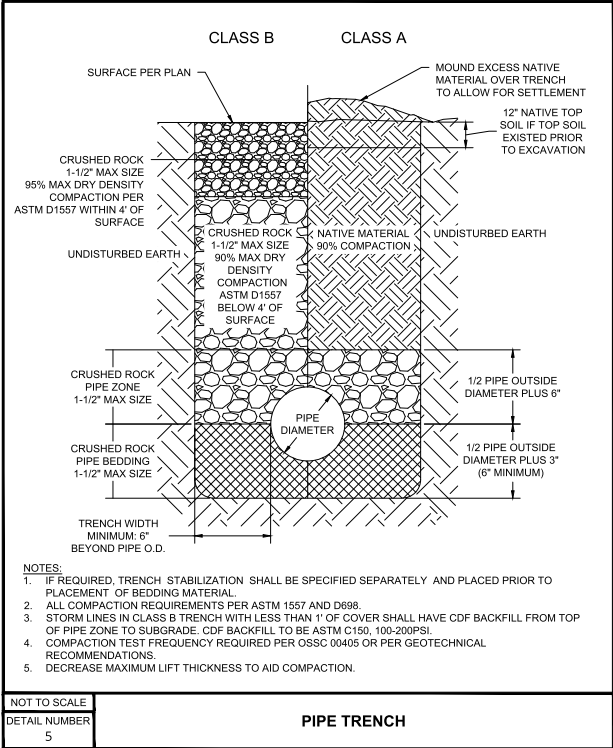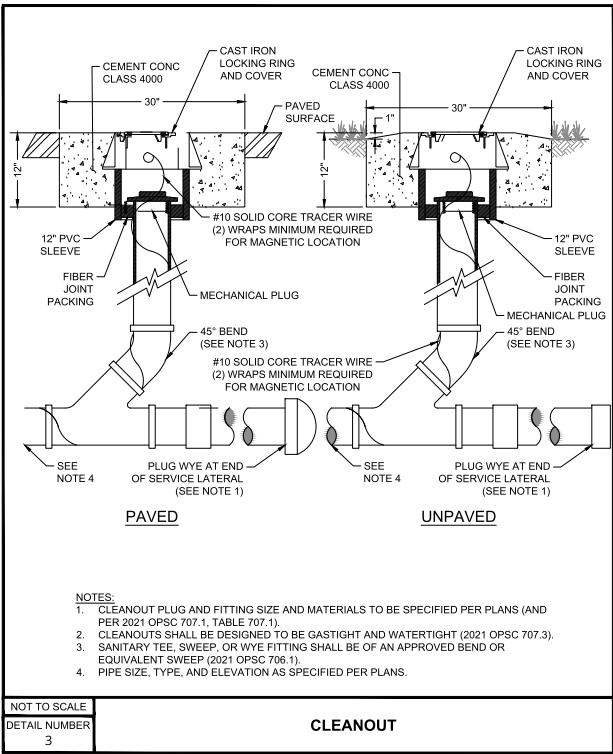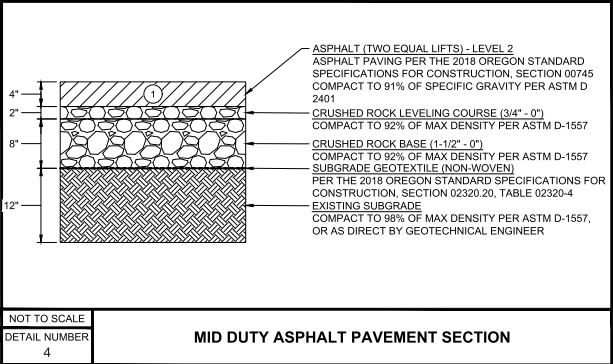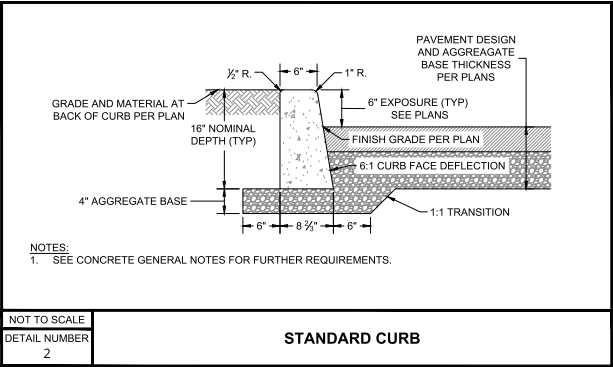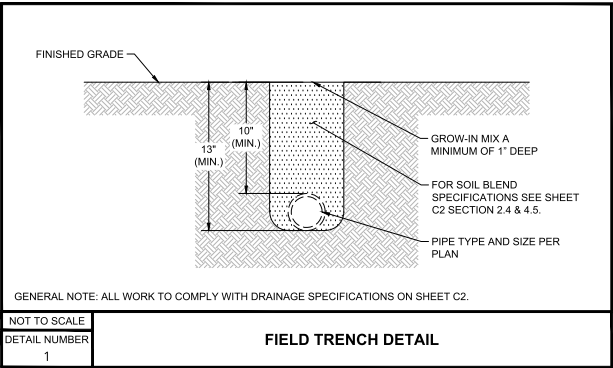

PUBLISH DATE
5/4/2022

ISSUED FOR
BID SET


REVISIONS

SITE DETAILS

SOUTHBRIDGE HIGH SCHOOL

SOFTBALL DRAINAGE

BEAVERTON SCHOOL DISTRICT
BEAVERTON, OREGON

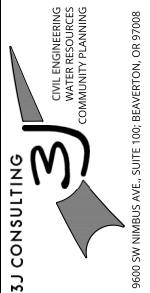

PROJECT INFORMATION

3J PROJECT # | 22780

TAX LOT(S) | 1S128DD 300

LAND USE # | N/A

DESIGNED BY | JMF

CHECKED BY | JJS

SHEET NUMBER
C4